




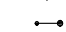
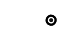
 


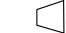

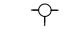

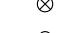

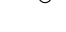








LEGEND:

-  APPROACH LOCATION
- #59** CIVIC ADDRESS
- 29 LOT NUMBER
-  FIRE HYDRANT
-  GATEVALVE
-  MANHOLE
-  CATCHBASIN
-  FIRE HYDRANT
-  LIGHT STANDARD
-  SEWER CLEANOUT
-  HYDRO PEDESTAL
-  M.T.S. PEDESTAL
-  CABLE PEDESTAL
-  COMMUNITY MAIL BOX
-  PATHWAY
-  DRAINAGE EASEMENT
-  SOLID FENCE DESIGN
(SEE FENCE DESIGN DETAIL)
-  OPEN FENCE DESIGN
(SEE FENCE DESIGN DETAIL)
-  SOLID WOOD FENCE WITH OPEN STYLE TOP
(SEE FENCE DESIGN DETAIL)
-  WALKOUT
-  WALKOUT w/ RETAINING WALL
-  PRE-EXISTING HOUSE

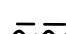

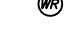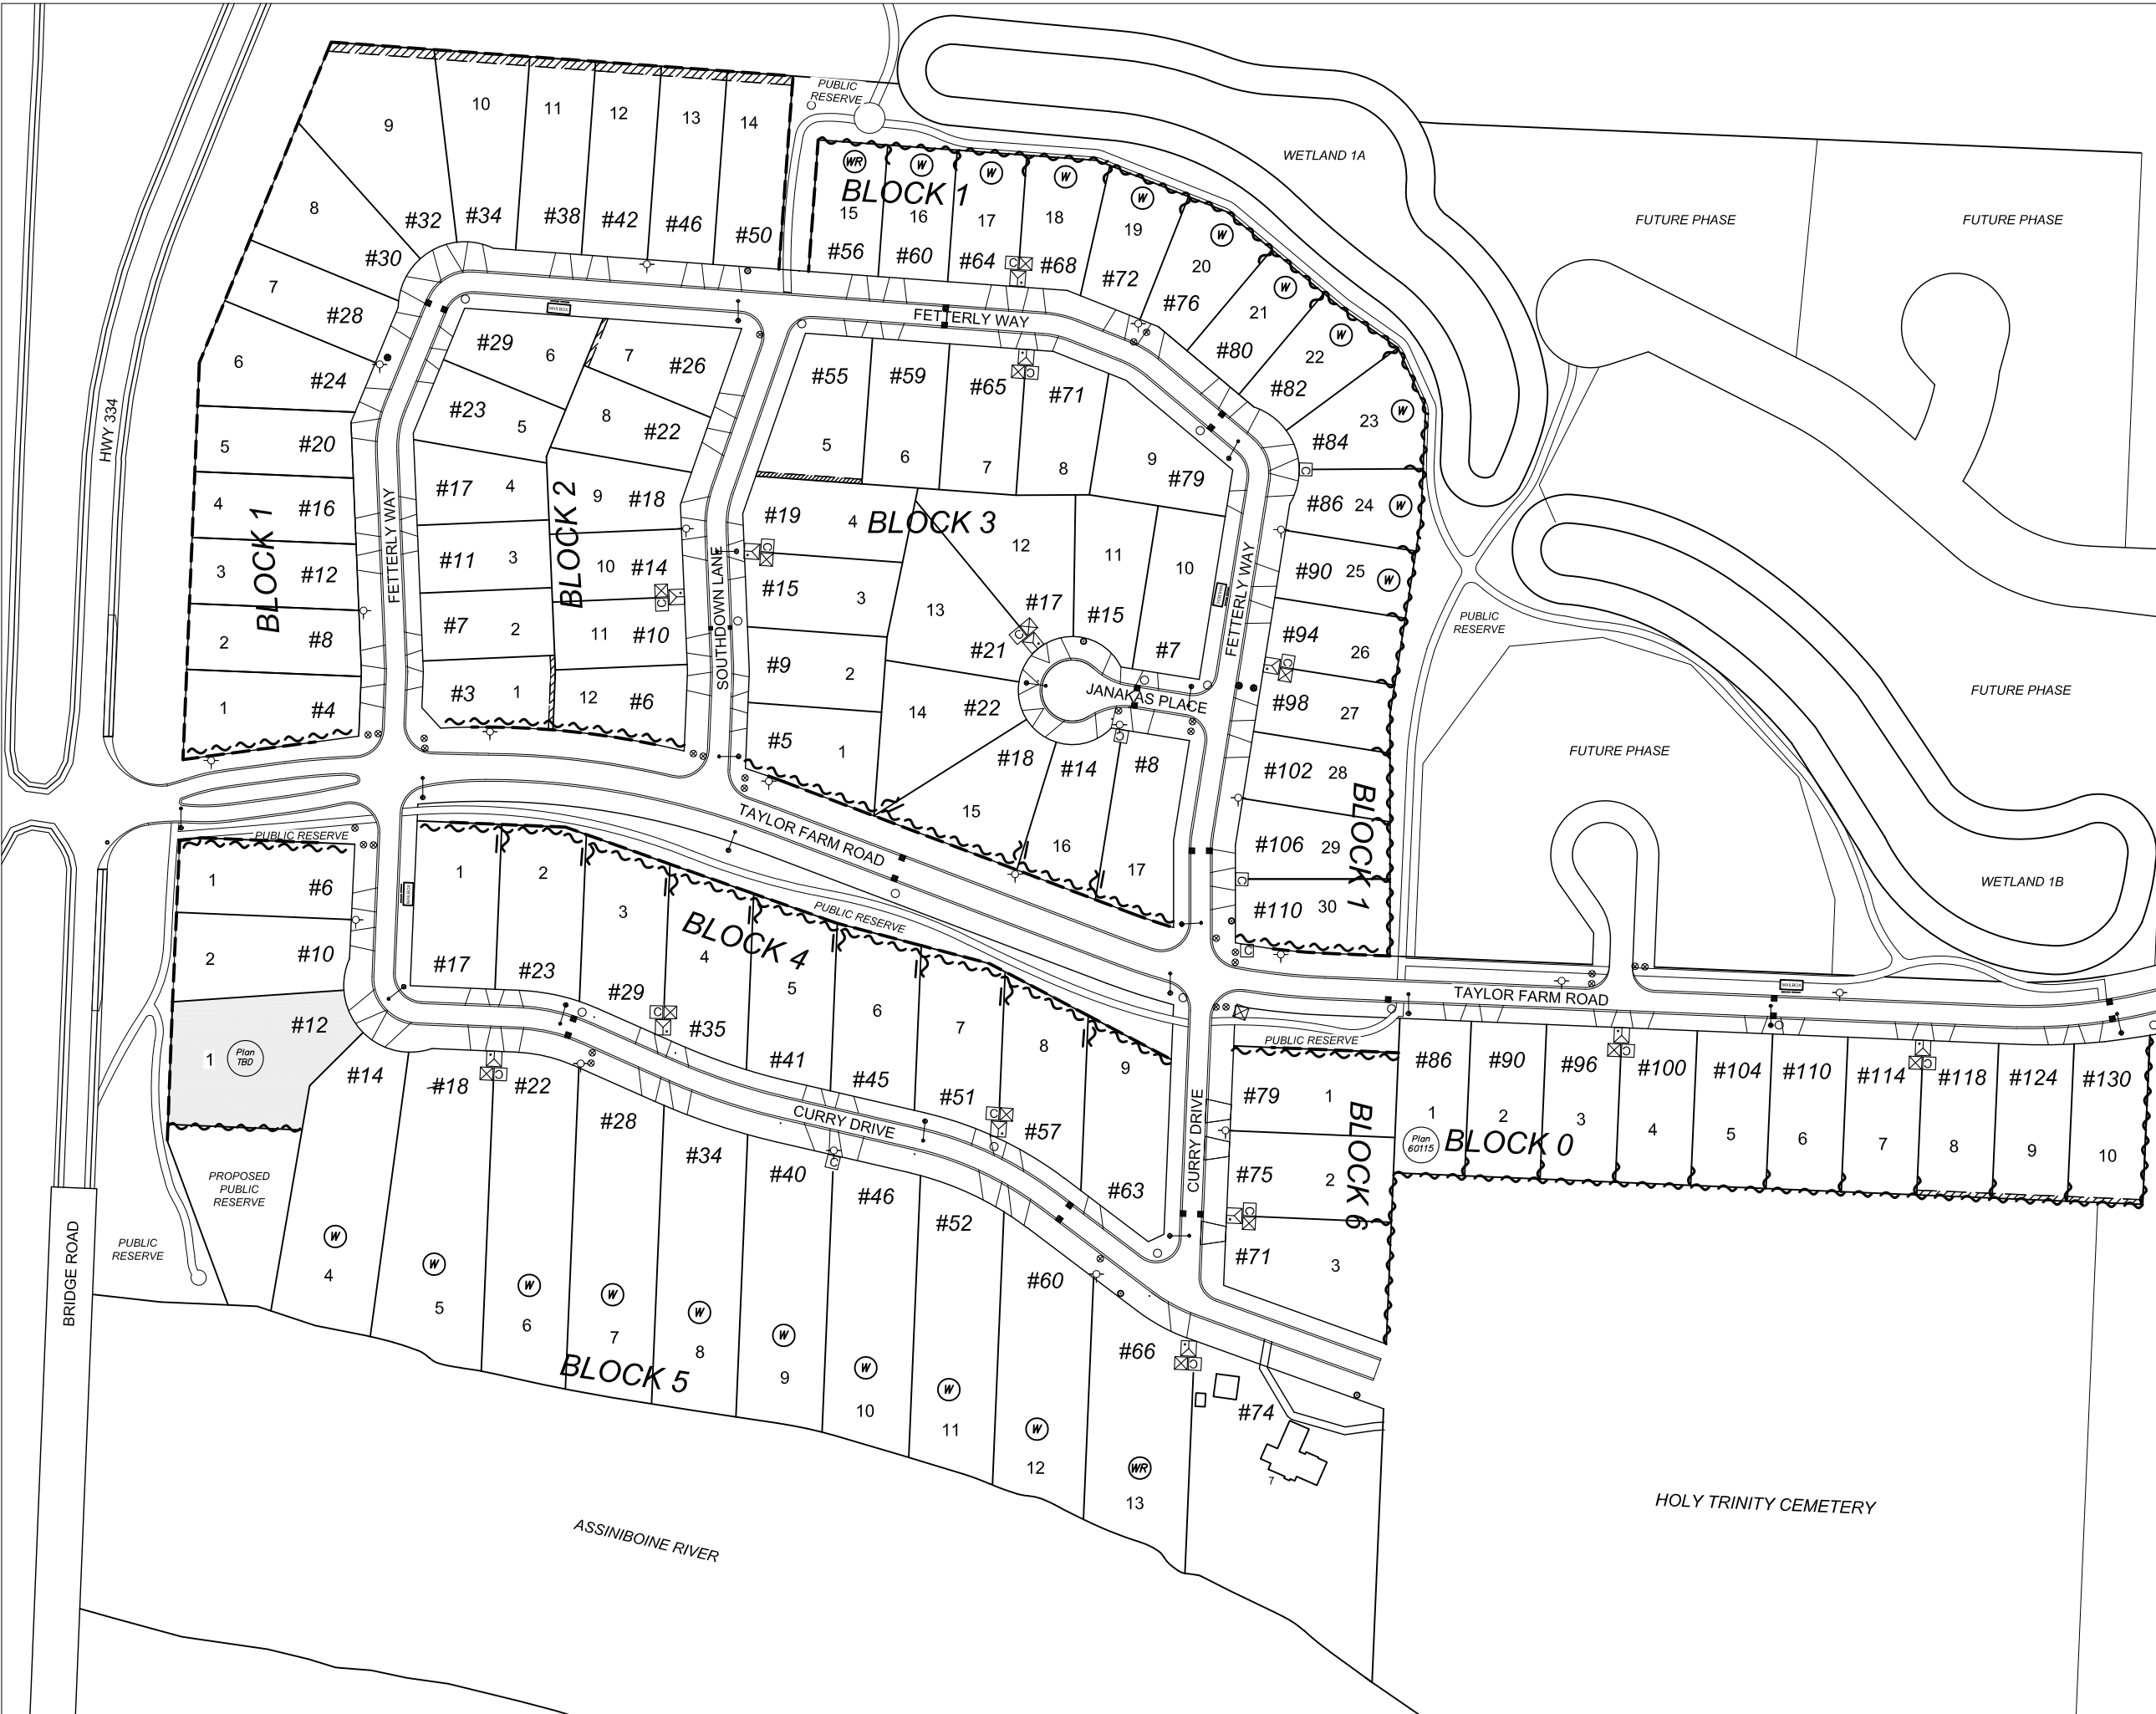THIS CONCEPT PLAN IS FOR GENERAL INFORMATION ONLY AND IS SUBJECT TO CHANGE WITHOUT NOTICE.


PLAN 60113 UNLESS OTHERWISE NOTED




PHASES 1 & 2 MARKETING PLAN
April 03, 2024




FENCE DESIGN DETAILS

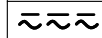 SOLID FENCE with OPEN STYLE TOP DESIGN

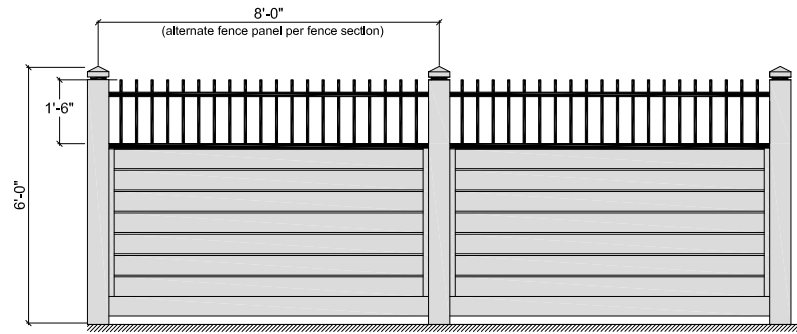


1 Solid Fence with Open Style Top Elevation - Typ.
1 Solid Fence with Wrought Iron Top - NTS

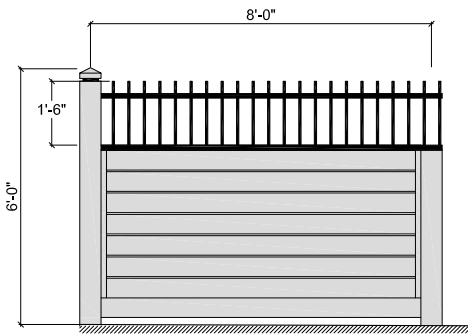


2 Solid Fence with Open Style Top Return Elevation - Typ.
1 Solid Fence with Wrought Iron Top Return - NTS

 SOLID FENCE with OPEN STYLE TOP ALONG SIDE YARD DESIGN

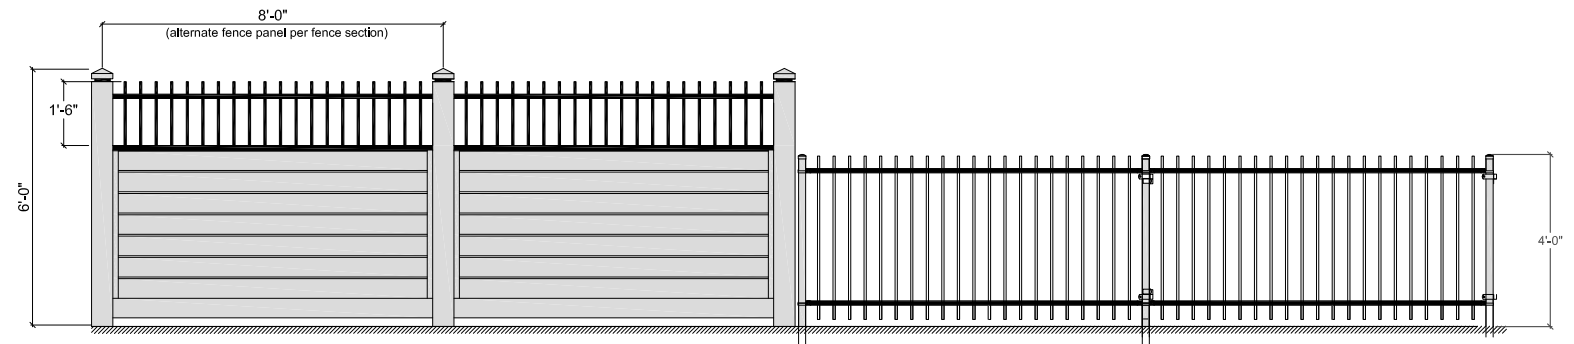


3 Solid Fence with Open Style Top - Street or Path Side Yard Elevation - Typ.
1 Solid Fence with Wrought Iron Top - NTS

 OPEN FENCE DESIGN

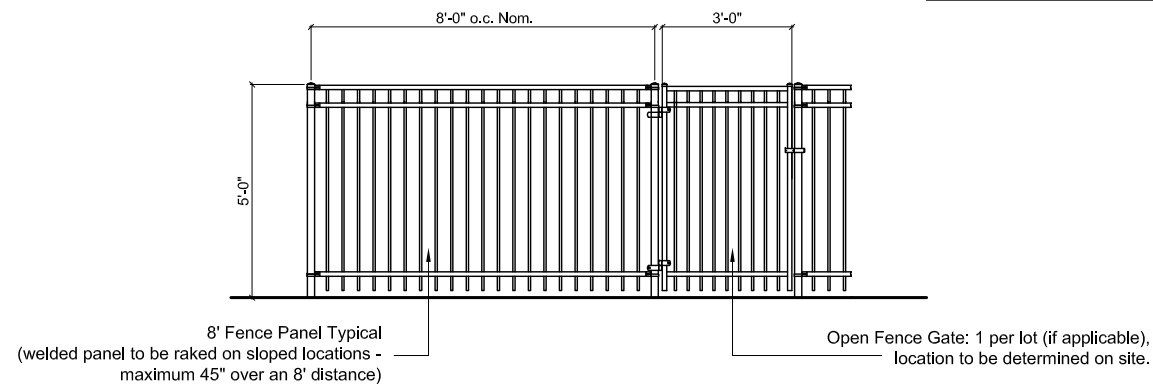


4 Open Fence Elevation - Rear Yard Lot Line Typ.
1 Open Fence Design - NTS

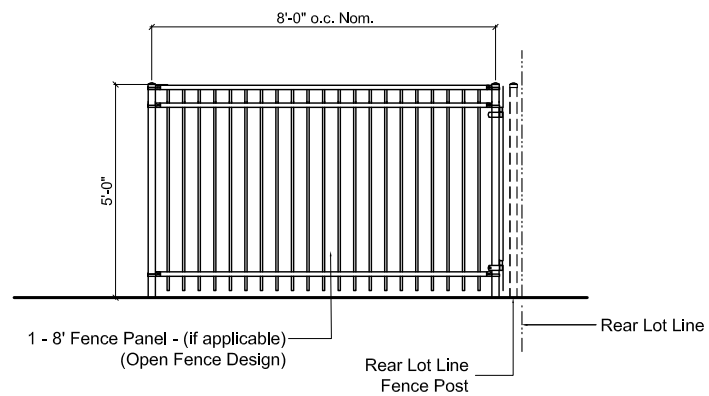



5 Open Fence Return Elevation - Side Yard Lot Line (if applicable)
1 Open Fence Design - NTS

 SOLID FENCE ALONG SIDE YARD DESIGN

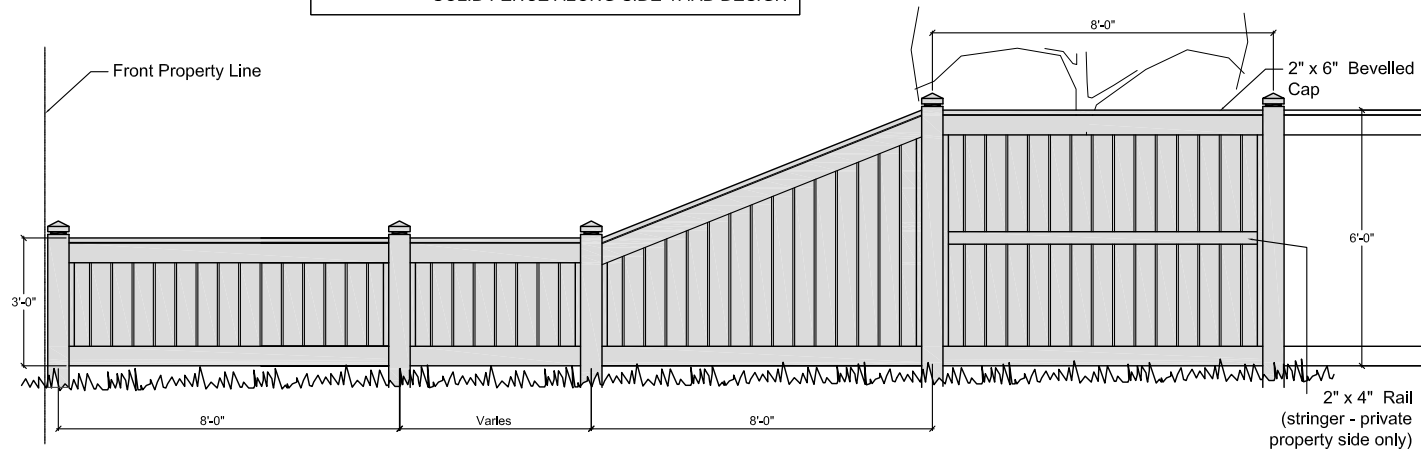

6 Solid Wood Fence - Street or Path Side Yard Elevation - Typ.
1 Solid Wood Fence Along Side Yard Design - NTS

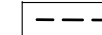 SOLID FENCE DESIGN

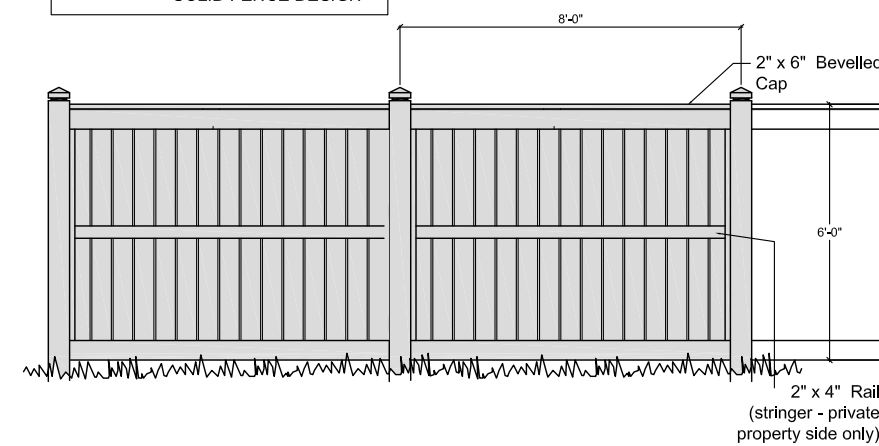

7 Solid Wood Fence - Rear Yard Elevation - Typ.
1 Solid Wood Fence Design - NTS



PHASES 1 & 2

TAYLOR FARM ROAD
FETTERLY WAY
SOUTHDOWN LANE
CURRY DRIVE



NOTE: FOR ILLUSTRATION PURPOSES ONLY. NOT TO BE USED AS CONSTRUCTION DRAWINGS.