

DEVELOPED BY OTHERS

FUTURE PHASE

FUTURE PHASE

DEVELOPED BY OTHERS

WETLAND 1B

PUBLIC RESERVE

TAYLOR FARM ROAD

HUNTER'S CLOSE

#23 11

#19 12

#15 13

#11 14

#3 15

BLOCK 2

#3 1

#7 2

#11 3

#15 4

#19 5

BLOCK 4

#114 #118 #124 #130

7 8 9 10

PLAN 60115

WETLAND

PUBLIC RESERVE

BRENNER DRIVE

FUTURE PHASE

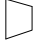
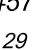
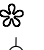
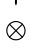

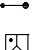

 
PLAYGROUND



 
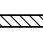

WETLAND



HOLY TRINITY CEMETERY

PUBLIC RESERVE

LEGEND:

-  APPROACH LOCATION
-  #57 CIVIC ADDRESS
-  29 LOT NUMBER
-  SIGNATURE LOT
-  FIRE HYDRANT
-  GATEVALVE
-  MANHOLE
-  CATCHBASIN
-  LIGHT STANDARD
-  HYDRO PEDESTAL
-  M.T.S. PEDESTAL

-  CABLE PEDESTAL
-  COMMUNITY MAIL BOX
-  PATHWAY
-  SIDEWALK
-  DRAINAGE EASEMENT

-  SOLID WOOD FENCE WITH OPEN STYLE TOP ALONG SIDE YARD (SEE FENCE DESIGN DETAIL)
-  OPEN FENCE DESIGN (SEE FENCE DESIGN DETAIL)



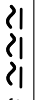
PHASE 3 MARKETING PLAN  
January 27, 2022  
PLAN 62979

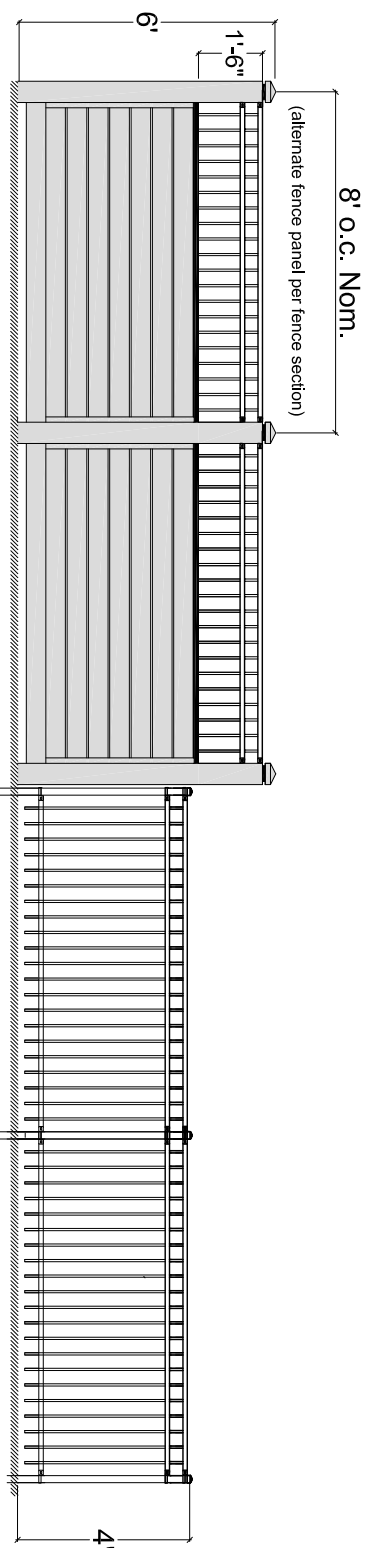


THIS CONCEPT PLAN IS FOR GENERAL INFORMATION ONLY AND IS SUBJECT TO CHANGE WITHOUT NOTICE.

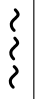
NOT TO SCALE.

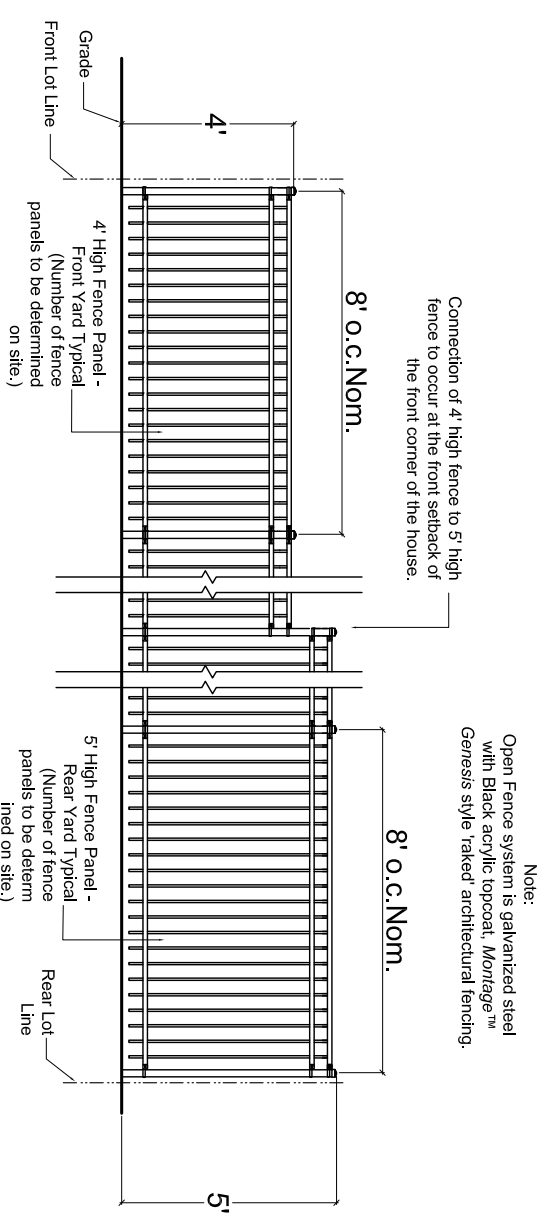
FENCE DESIGN DETAILS

 SOLID FENCE with OPEN STYLE TOP ALONG SIDE YARD DESIGN



1 Solid Fence with Open Style Top - Street or Path Side Yard Elevation - Typ.  
3 Solid Fence with Wrought Iron Top - NTS

 OPEN FENCE DESIGN



2 Side Yard Fence Return Elevation - Typ.  
3 Open Fence Design - NTS